





12' SIDEWALK    10.5' ACCESS LANE    7' PARKING    8' PLANTED MEDIAN    (2) 11' TRAVEL LANES    11' PLANTED MEDIAN    (2) 11' TRAVEL LANES    8' PLANTED MEDIAN    7' PARKING    10.5' ACCESS LANE    12' SIDEWALK

**Section**  
Scale: 1"=10'-0"

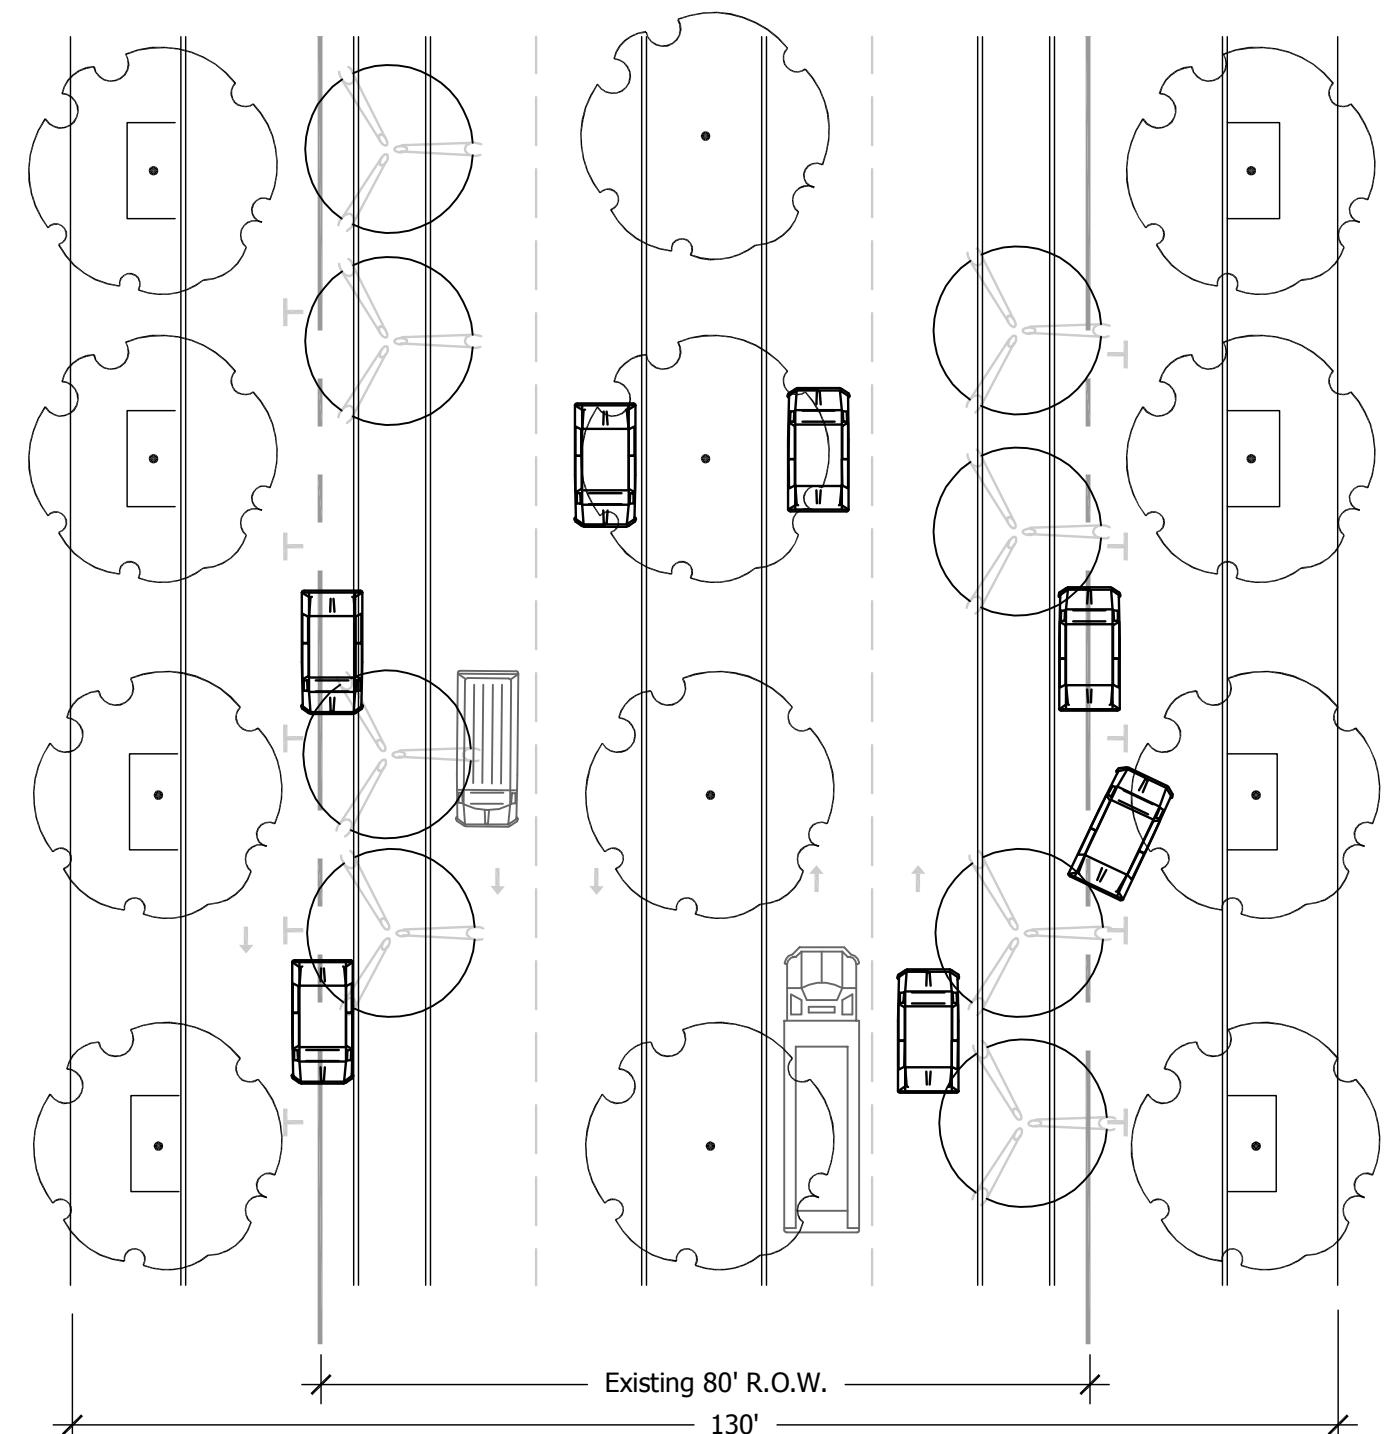


**Classic Multi-Way Boulevard Concept - No Dedicated BRT Lanes**  
West 11th from Garfield Street to Bailey Hill Road

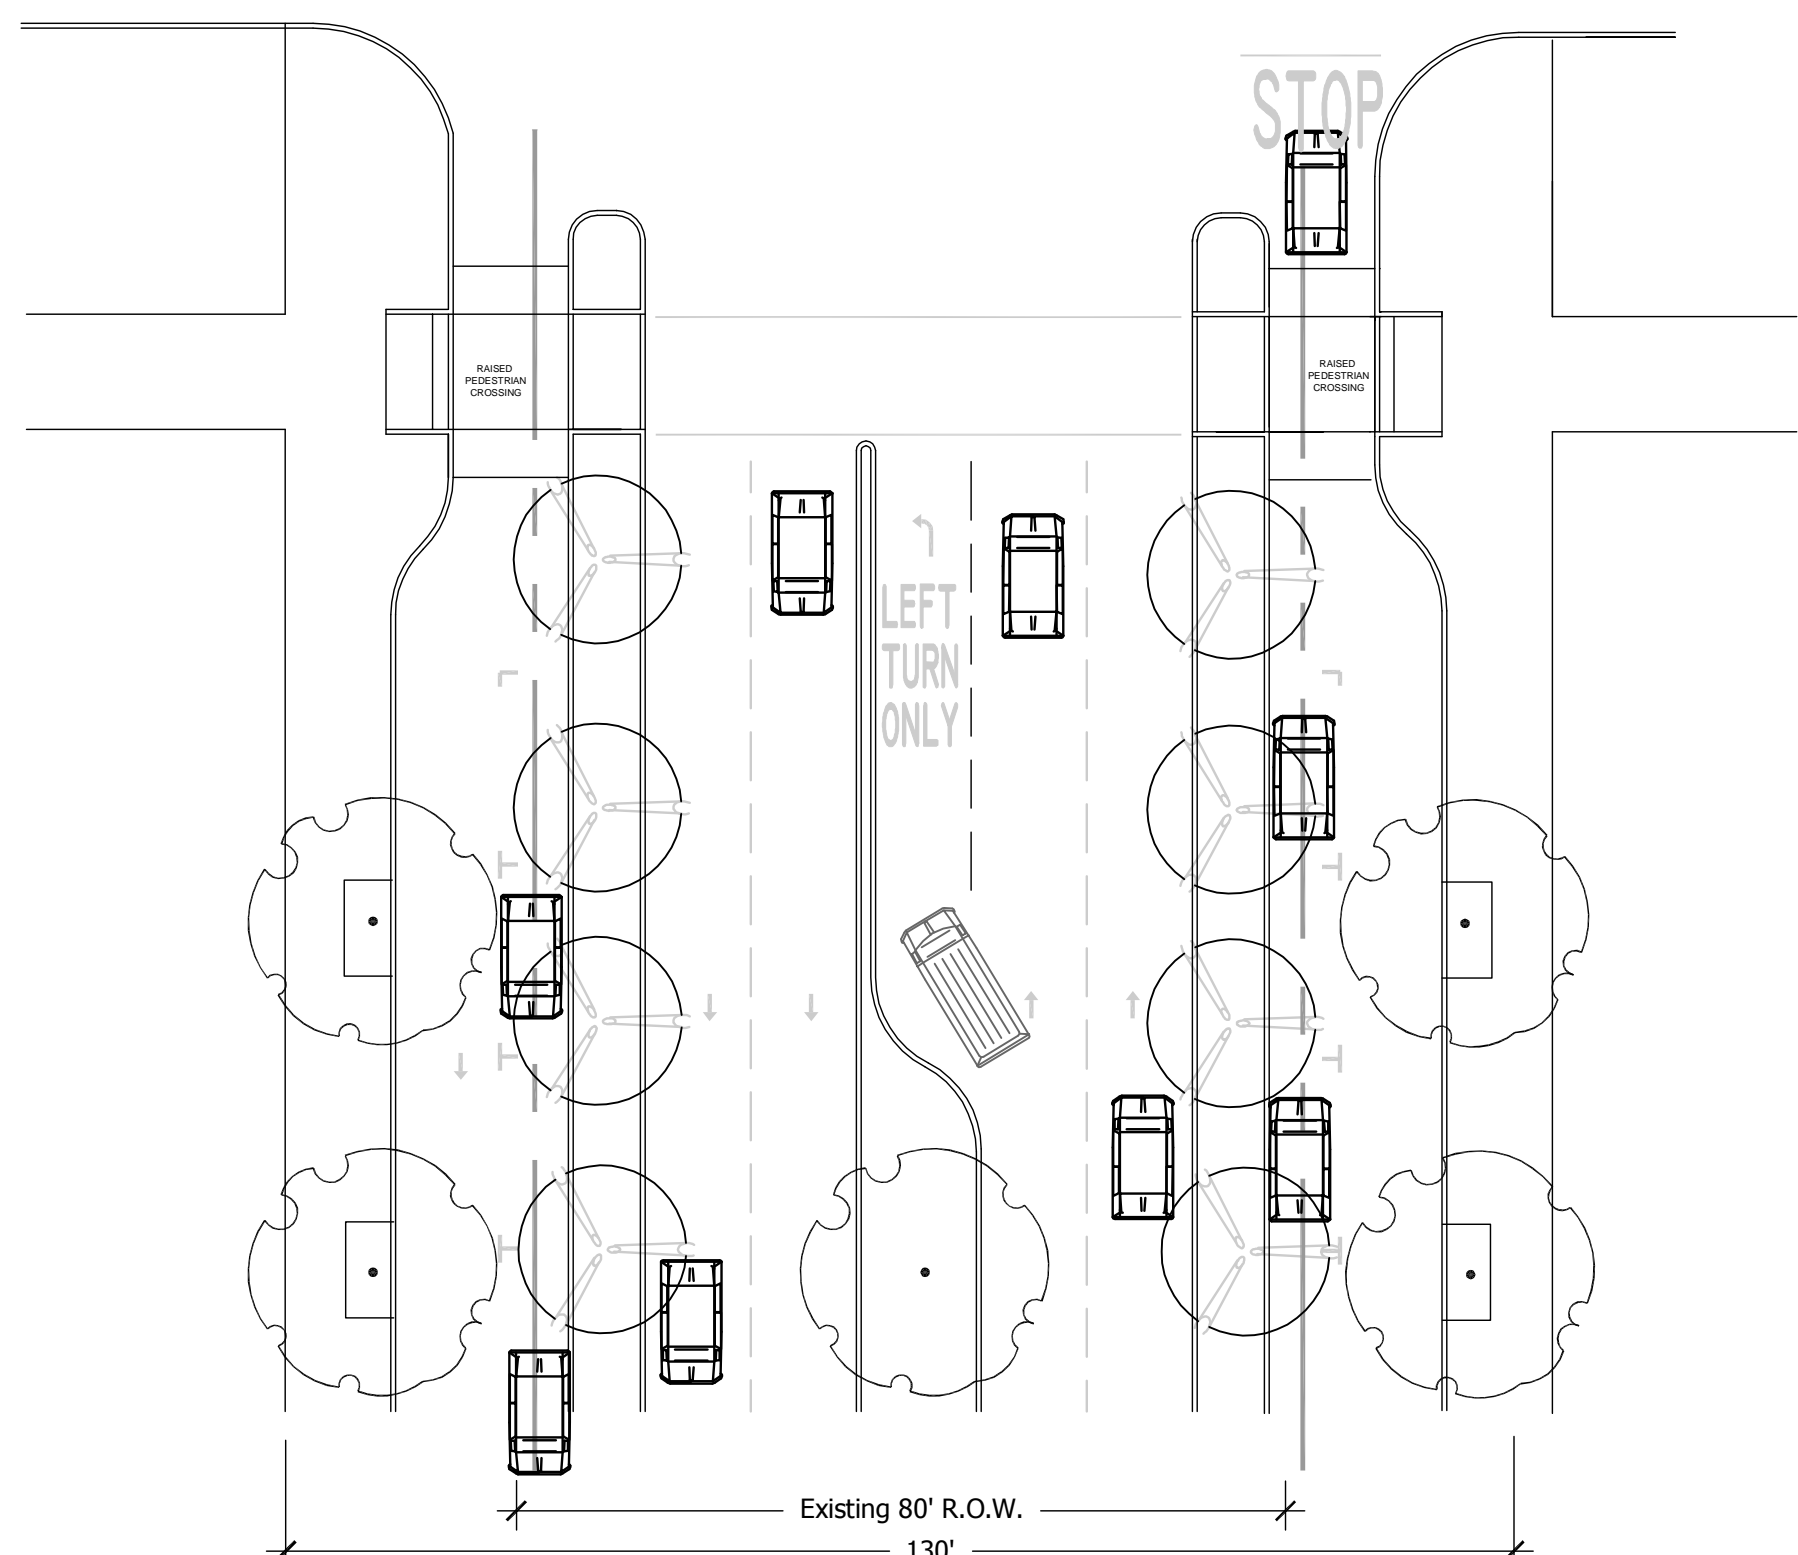

**Classic Multi-Way Boulevard Concept - No Dedicated BRT Lanes - Typical Intersection**  
West 11th from Garfield Street to Bailey Hill Road


**Plan**  
North →  
Scale: 1"=20'-0"

 


12' SIDEWALK    10.5' ACCESS LANE    8' PLANTED MEDIAN    12' BRT LANE    (2) 11' TRAVEL LANES    10' PLANTED MEDIAN    (2) 11' TRAVEL LANES    12' BRT LANE    8' PLANTED MEDIAN    10.5' ACCESS LANE    12' SIDEWALK

7' PARKING    7' PARKING

**Section**  
Scale: 1"=10'-0"

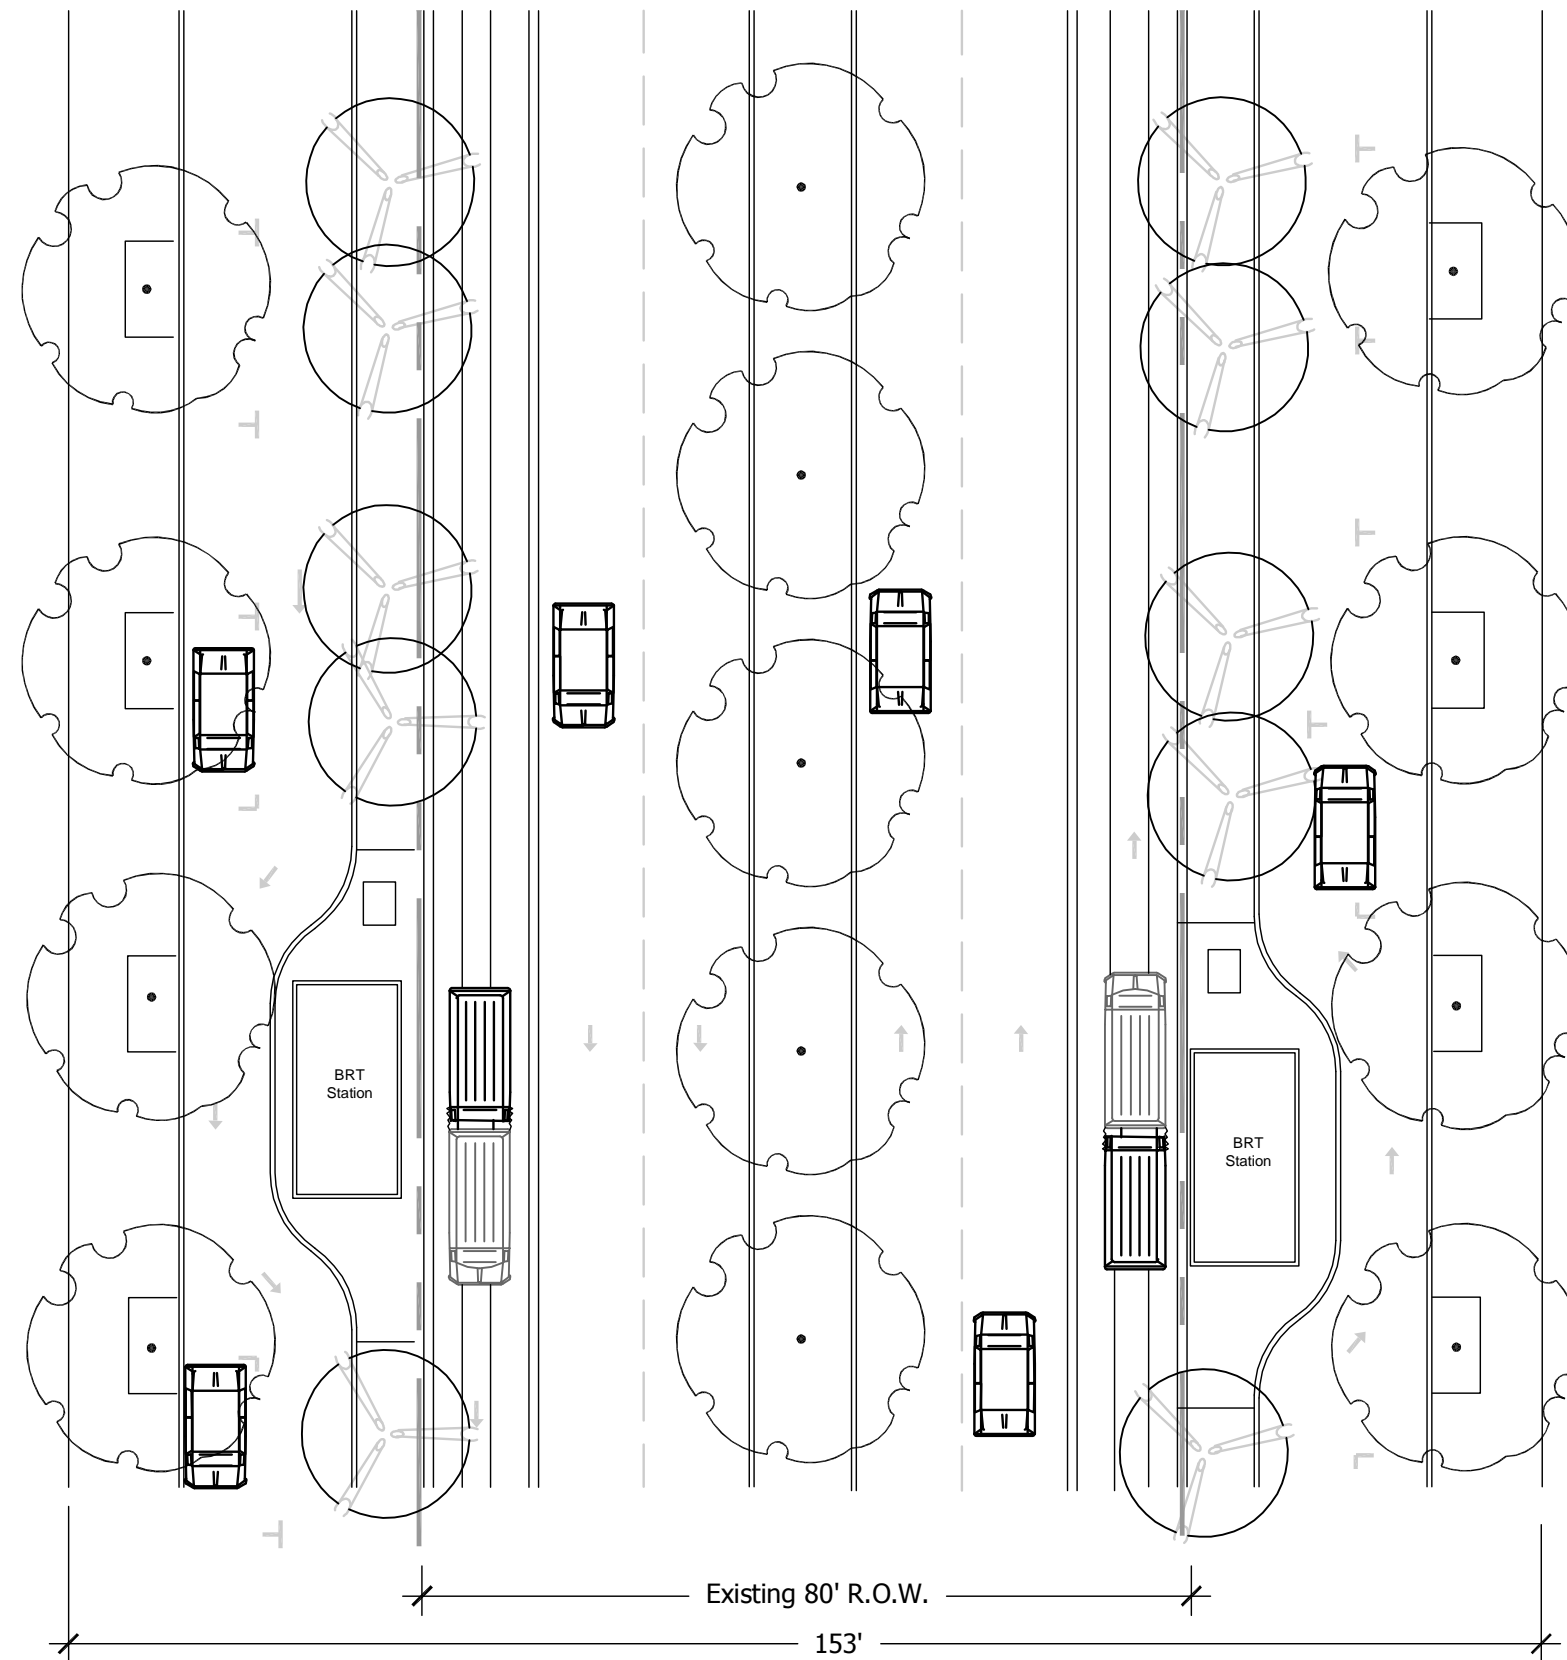

**Classic Multi-Way Boulevard Concept with (2) Dedicated BRT Lanes**  
West 11th from Garfield Street to Bailey Hill Road

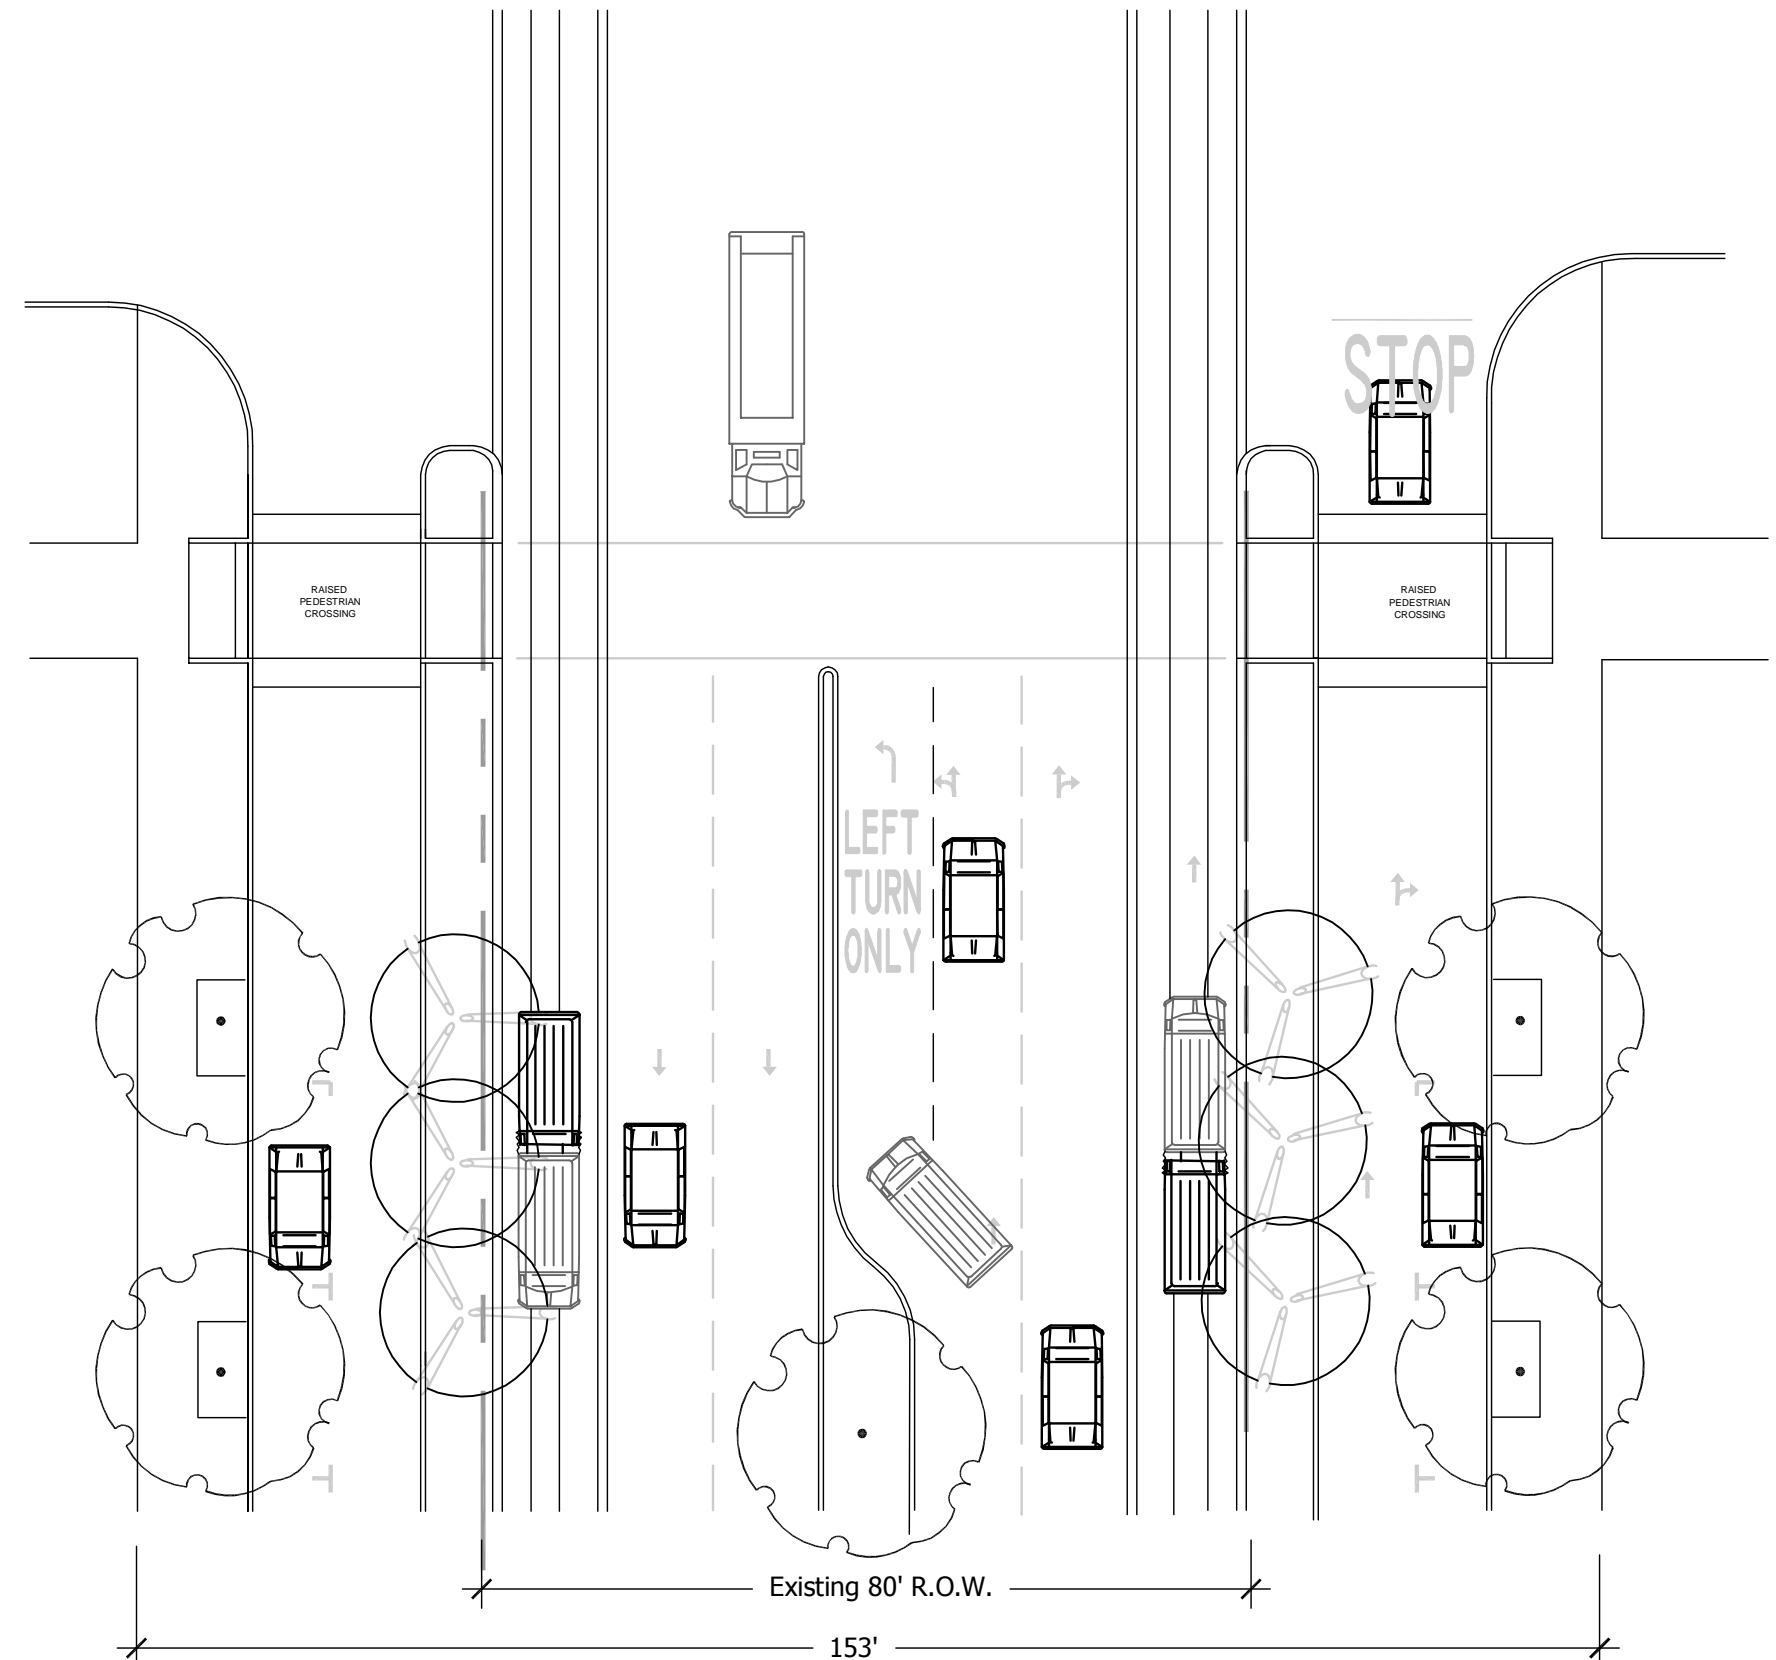

**Classic Multi-Way Boulevard Concept with (2) Dedicated BRT Lanes - Typical Intersection**  
West 11th from Garfield Street to Bailey Hill Road

**Plan**  
North →  
Scale: 1"=20'-0"